




DO NOT SCALE

DD 6-71 TI
1 of 2

DETROIT DIESEL

CORPORATION

13400 Outer Drive, West / Detroit, Michigan 48239-4001

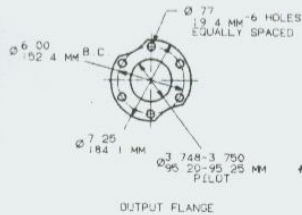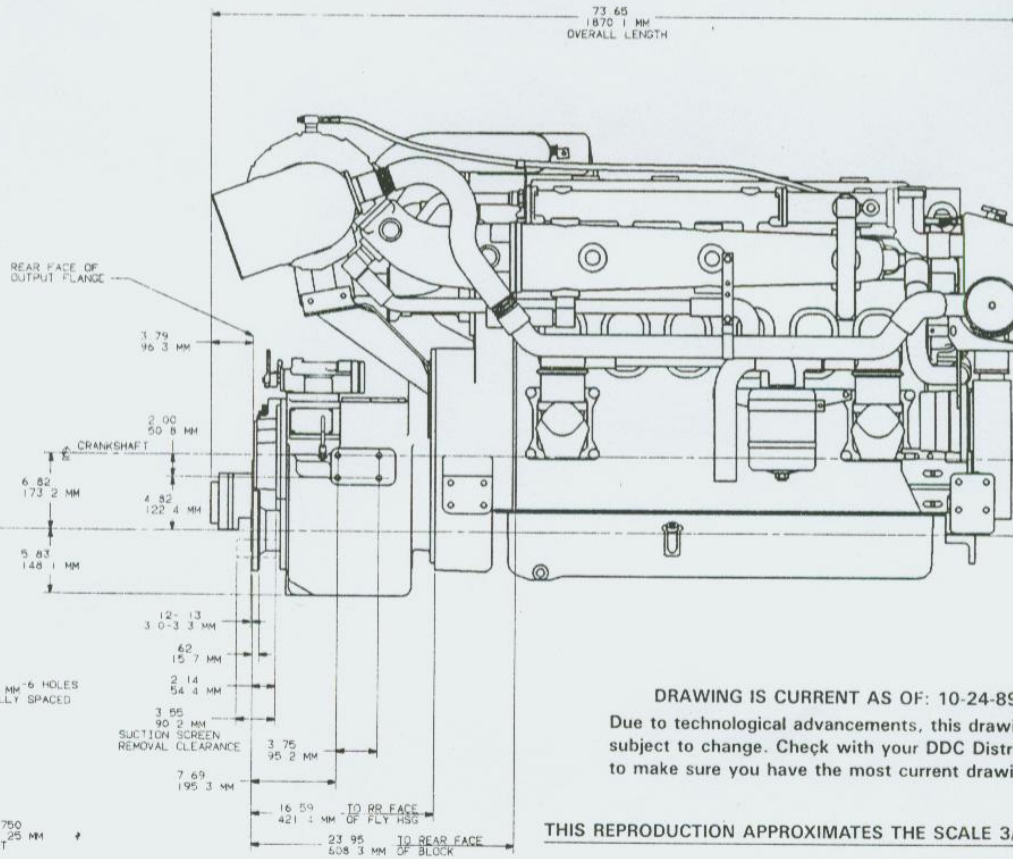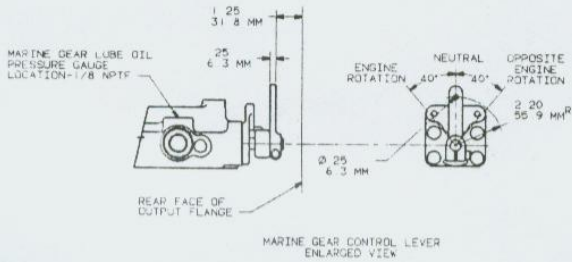

DRAWING IS CURRENT AS OF: 10-24-89
Due to technological advancements, this drawing is subject to change. Check with your DDC Distributor to make sure you have the most current drawing.

THIS REPRODUCTION APPROXIMATES THE SCALE 3/4" = 1 FOOT

REF: INSTALLATION DWG
23505514

SK-10321 SHEET NO. 1	GROUP NO. REF: 85-1184 785-1185 785-1186 785A-318	DESCRIPTION-TITLE 1062-5300 WITH DD-5091V (MARINE GEAR) AVAILABLE GEAR RATIOS 1.45, 1.71 & 2.04	DATE BY CHK APP	MODEL 1062-5300 2SA654B COMPUTER GRAPHICS CHANGE RESTRICTED 3/4" = 1' DIA THIRD ANGLE PROJECTION	DRAWING NO. SK-10321 SHEET NO. 1
-------------------------	--	---	--------------------------	---	--